




2. EAST ELEVATION  
 SCALE: 1/8" = 1'-0"

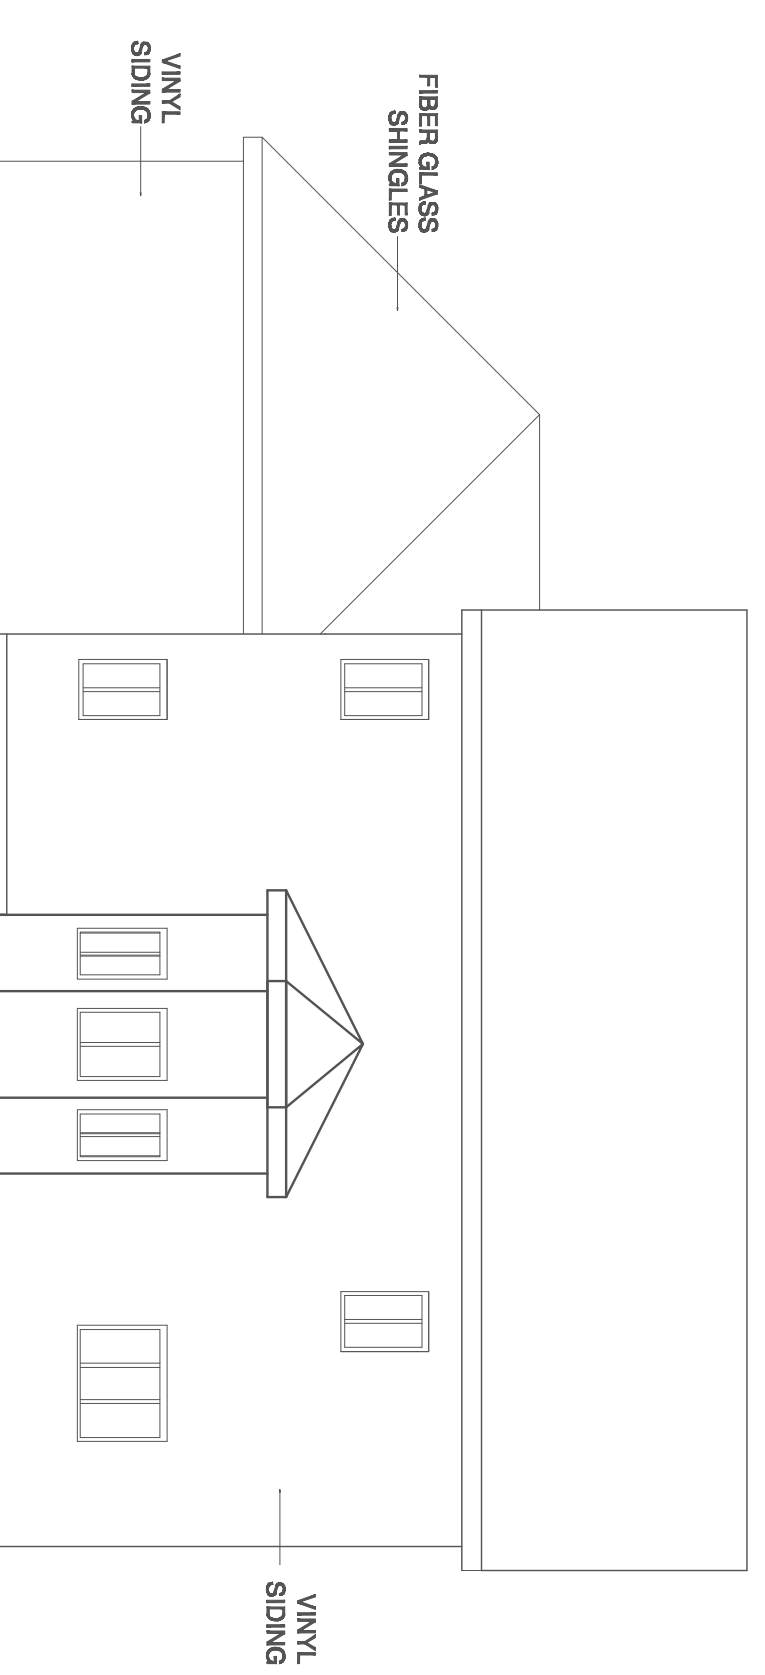

3. SOUTH ELEVATION  
 SCALE: 1/8" = 1'-0"

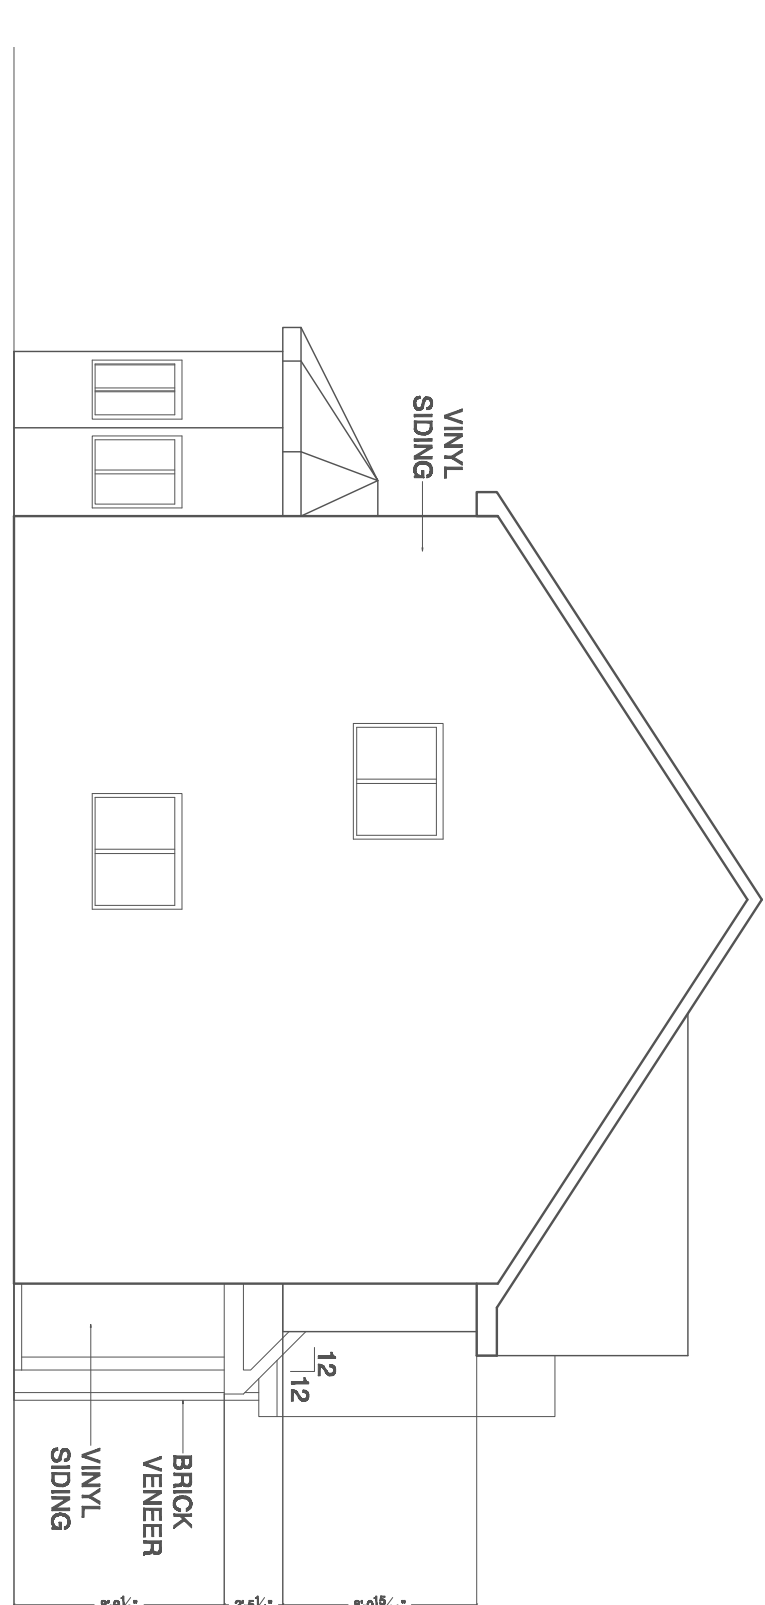

4. WEST ELEVATION  
 SCALE: 1/8" = 1'-0"

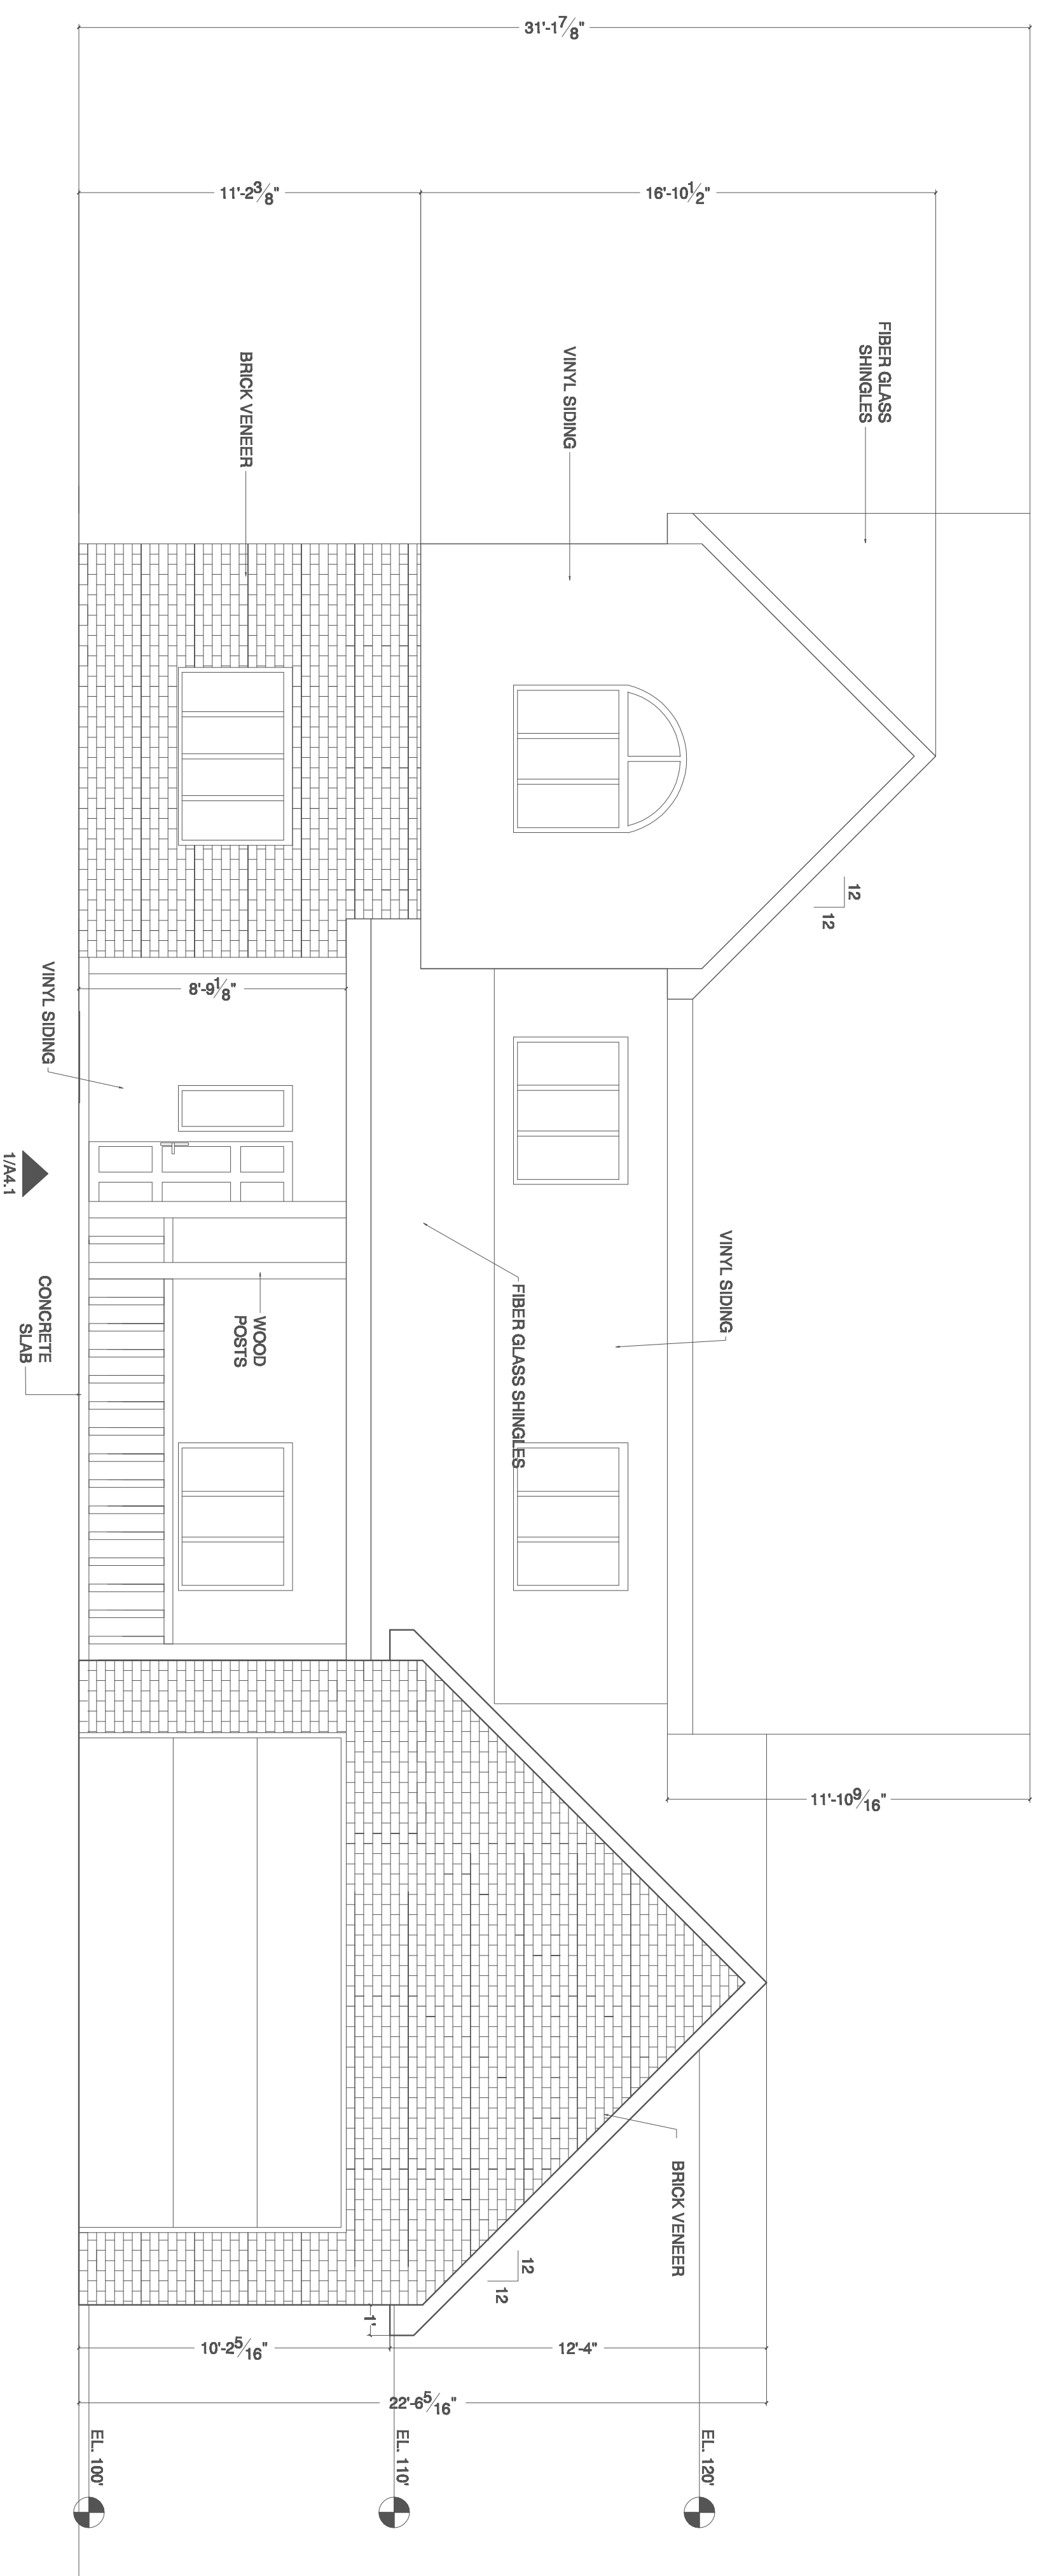

1. NORTH ELEVATION  
 SCALE: 1/4" = 1'-0"

JESSICA L. MILLER  
 INTERIOR DESIGN  
 ARET-124  
 (260)348-0547

REVISIONS:	DATE:	BY:

**HOUSE PLAN**  
 FINAL PROJECT  
 FORT WAYNE, IN 46815

DATE: 4-24-2007  
 SHEET NAME:  
 EXTERIOR ELEVATIONS

SHEET NUMBER:

# A4.1