


BY:	
DATE:	
REVISIONS:	

## HOUSE PLAN FINAL PROJECT FORT WAYNE, IN 46815

DATE: 4-24-2007  
 SHEET NAME:  
 FLOOR PLAN, ROOM FINISH SCHEDULE, DOOR SCHEDULE,  
 COLOR LEGEND

SHEET NUMBER:

# A1.1

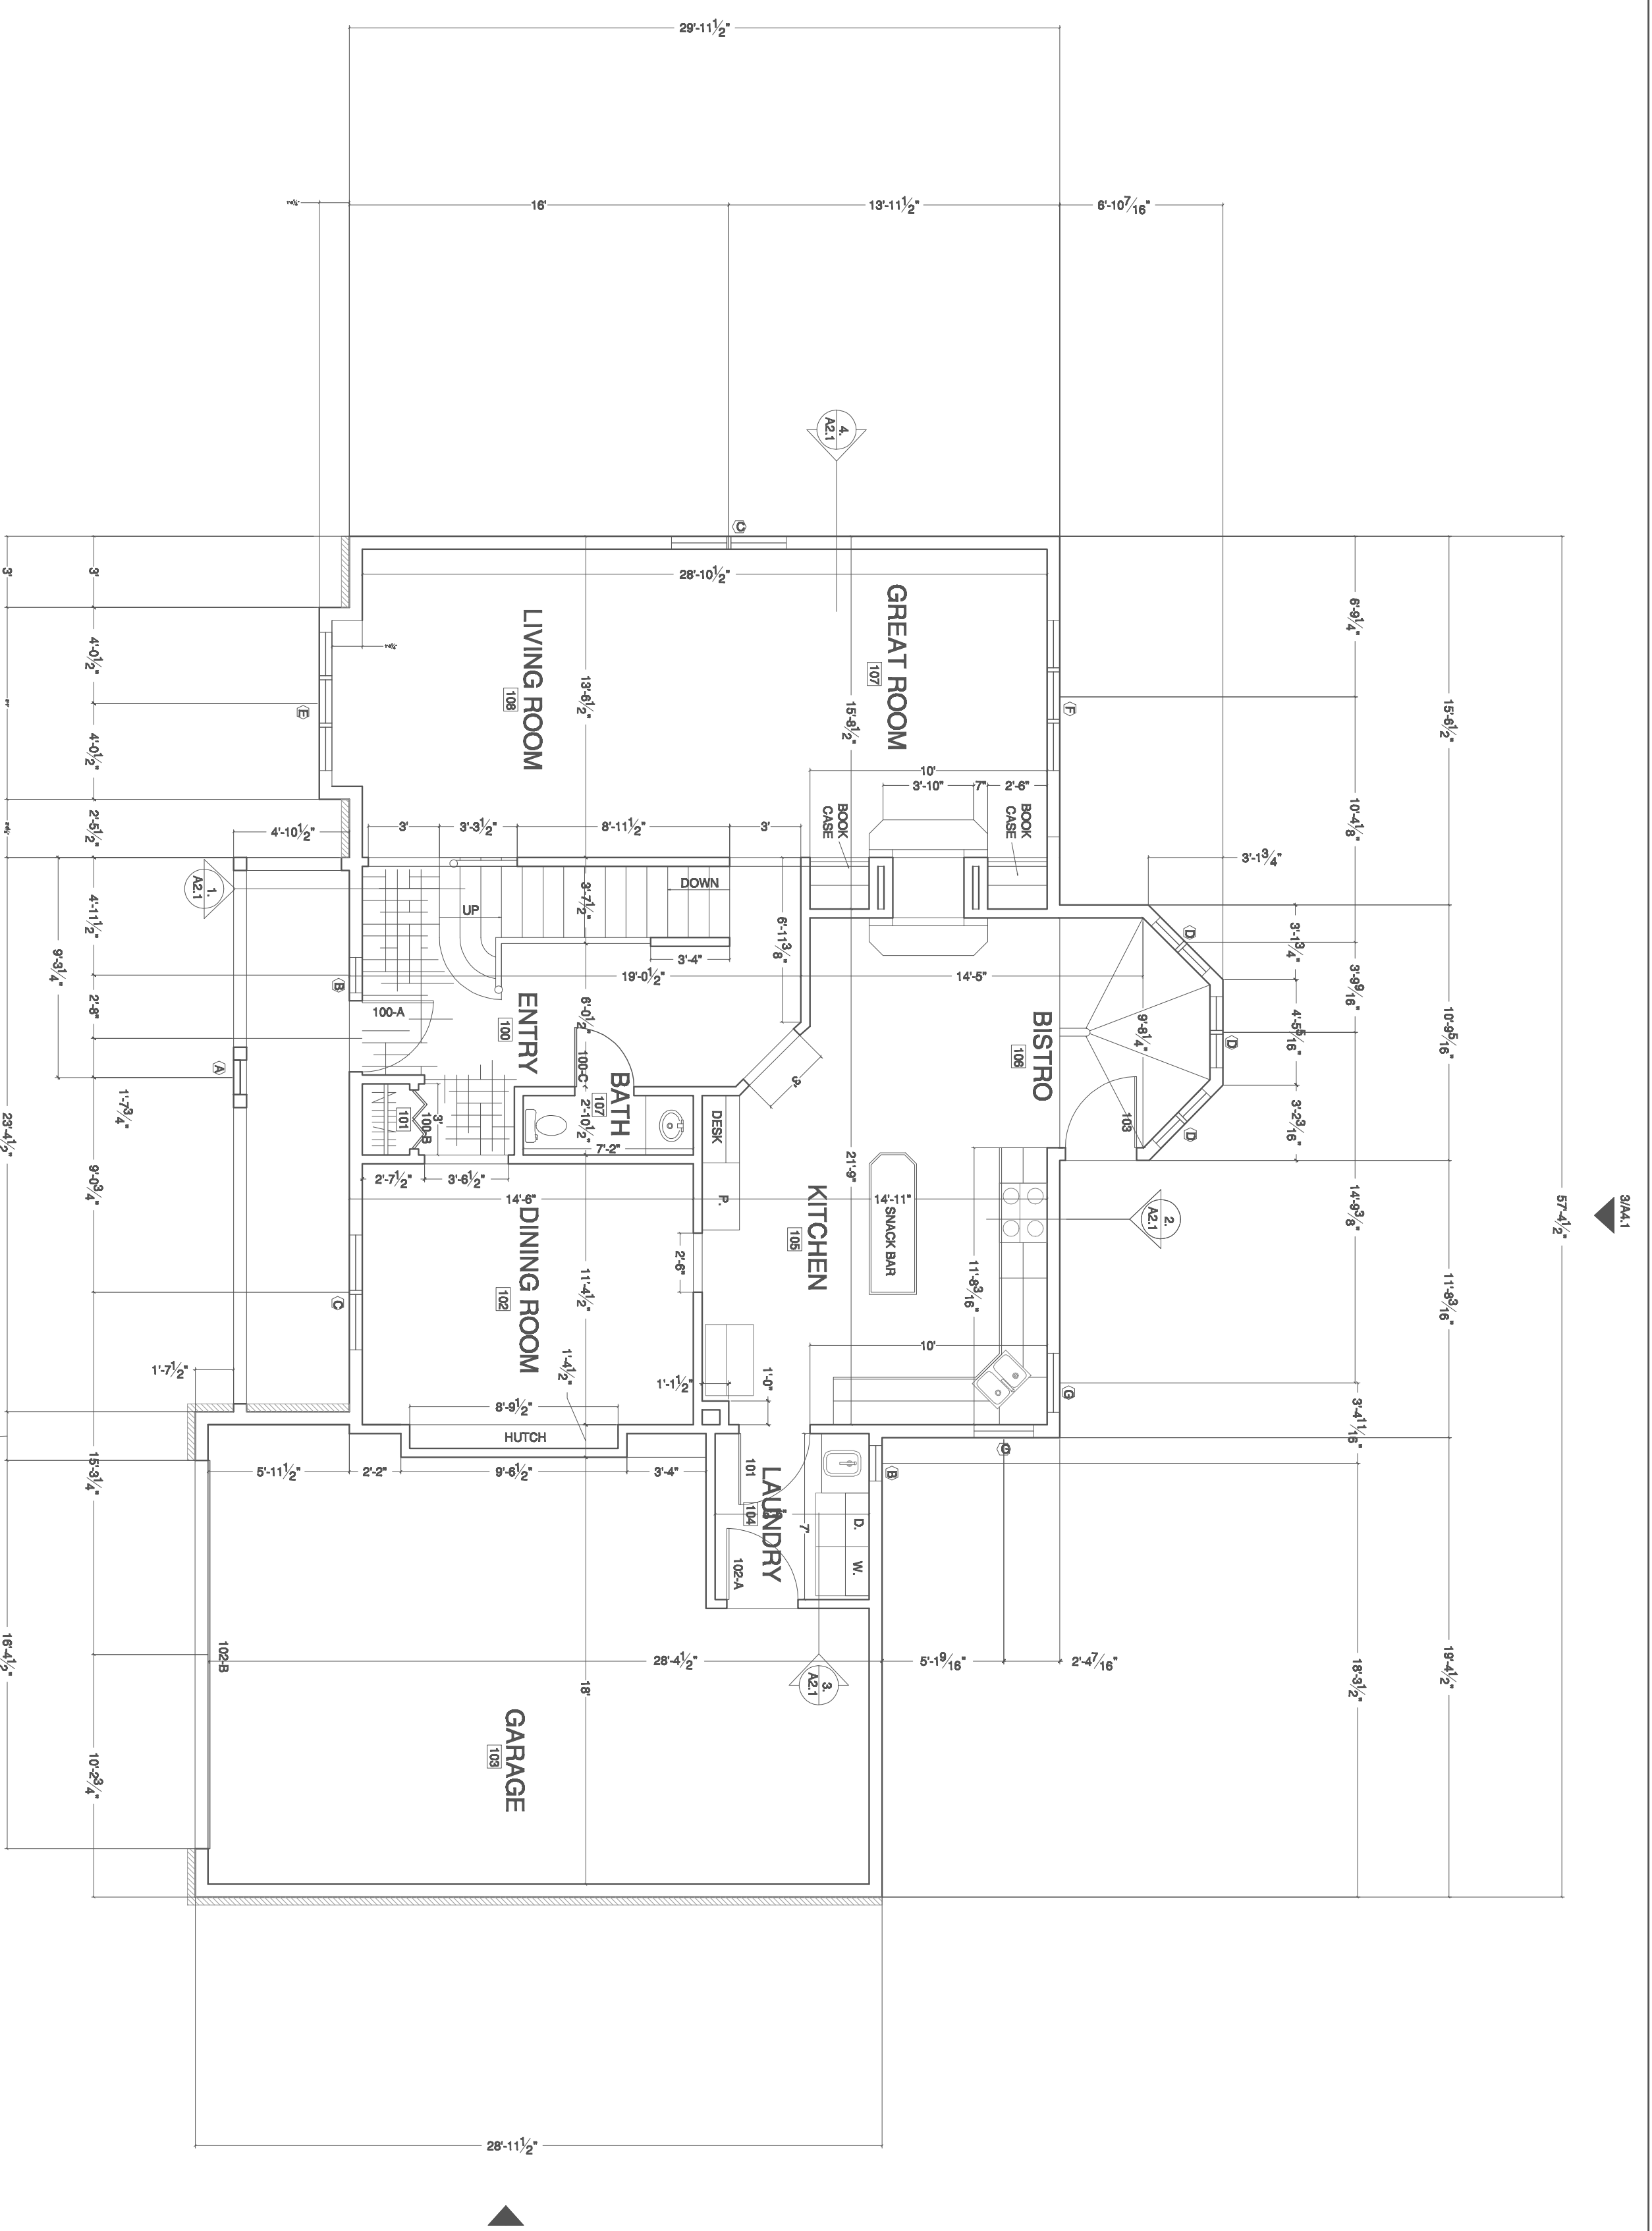

## FIRST FLOOR PLAN

SCALE: 3/16" = 1'-0"

Room Finish Schedule

Rm. No.	Rm. Name	Floor	Base	N. Wall	E. Wall	S. Wall	W. Wall	Ceiling Type	Remarks
100	Entry	VCT	CER1	P11	P11	P11	P11	P11	
100	Garage	VCT	CER1	P11	P11	P11	P11	P11	
102	Dining Room	LAM	WDT	P13	P13	P13	P13	P13	
103	Garage	NONE	NONE	P11	P11	P11	P11	P11	
104	Laundry Room	VN1	VN1	P11	P11	P11	P11	P11	
105	Kitchen	LAM	WDT	P14	P14	P14	P14	P14	
106	Bistrot	LAM	WDT	P14	P14	P14	P14	P14	
107	Great Room	GP11	WD	P11	P11	P11	P11	P11	
108	Living Room	GP11	WD	P11	P11	P11	P11	P11	
200	Closet	GP12	VN1	P18	P18	P18	P18	P18	
201	Bedroom 1	GP12	VN1	P18	P18	P18	P18	P18	
202	Closet	GP12	VN1	P17	P17	P17	P17	P17	
203	Bedroom 2	GP12	VN1	P17	P17	P17	P17	P17	
204	Bedroom	VCT	CER2	P11	P11	P11	P11	P11	
205	Bedroom	VCT	CER2	P18	P18	P18	P18	P18	
206	Closet	GP12	VN1	P19	P19	P19	P19	P19	
207	Master Bedroom	GP12	VN1	P19	P19	P19	P19	P19	

Door Schedule


Door Number	Size	Material	Type	Remarks
100A	3'-0" x 6'-8 1/2" x 1 5/8"	WD	6-PANEL	
100B	3'-0" x 6'-8 1/2" x 1 5/8"	WD	BI-FOLD	
100C	2'-6" x 6'-8 1/2" x 1 5/8"	WD	4-PANEL	
101	3'-0" x 6'-8 1/2" x 1 5/8"	WD	4-PANEL	
102A	3'-0" x 6'-8 1/2" x 1 5/8"	WD	4-PANEL	
102B	16'-4 1/2" x 6'-8 1/2" x 1 5/8"	STEEL	12-PANEL GARAGE	
103	3'-0" x 6'-8 1/2" x 1 5/8"	WD	6-PANEL	
200	4'-6" x 6'-8 1/2" x 1 5/8"	WD	BI-FOLD	
201	2'-6" x 6'-8 1/2" x 1 5/8"	WD	4-PANEL	
202A	3'-0" x 6'-8 1/2" x 1 5/8"	WD	4-PANEL	
202B	4'-6" x 6'-8 1/2" x 1 5/8"	WD	BI-FOLD	
203A	3'-0" x 6'-8 1/2" x 1 5/8"	WD	4-PANEL	
203B	6'-9" x 6'-8 1/2" x 1 5/8"	WD	BI-FOLD	
204A	3'-0" x 6'-8 1/2" x 1 5/8"	WD	4-PANEL	
204B	2'-6" x 6'-8 1/2" x 1 5/8"	WD	4-PANEL	

Color Legend

Floor	Material	Color Legend
	Carpak	
	GP11 Waterbed V/S20-212 Pool	
	GP12 Manning Commercial Solid Cat Pile Exclosure	
	Ceramic Floor Tile	
	CER1 Armstrong Conduitt Storm Cloud 055	
	CER2 Gray Blue Mix 034	
	WDT Gabil Mangony Wood	
	Base	
	Vnyl 4 3/8"	
	VN1 Johnsonite TVAR-CRY-Mission	
	Paint	
	P11 Dorex Paints 5759-2 Tan	
	P12 Eddie Bauer EB25-2 Ceiling White	
	P13 Eddie Bauer 95-228 Brick Red	
	P14 Eddie Bauer 34-9447 Sand Beige	
	P15 Eddie Bauer 292-44 Plum Stone	
	P16 Eddie Bauer 33-559 Sunset Yellow	
	P17 Eddie Bauer 9787-78 Linc	
	P18 Eddie Bauer 6734-349 Gray Ash	
	P19 Eddie Bauer 43-393 Slick Brown	

## SECOND FLOOR PLAN

SCALE: 3/16" = 1'-0"

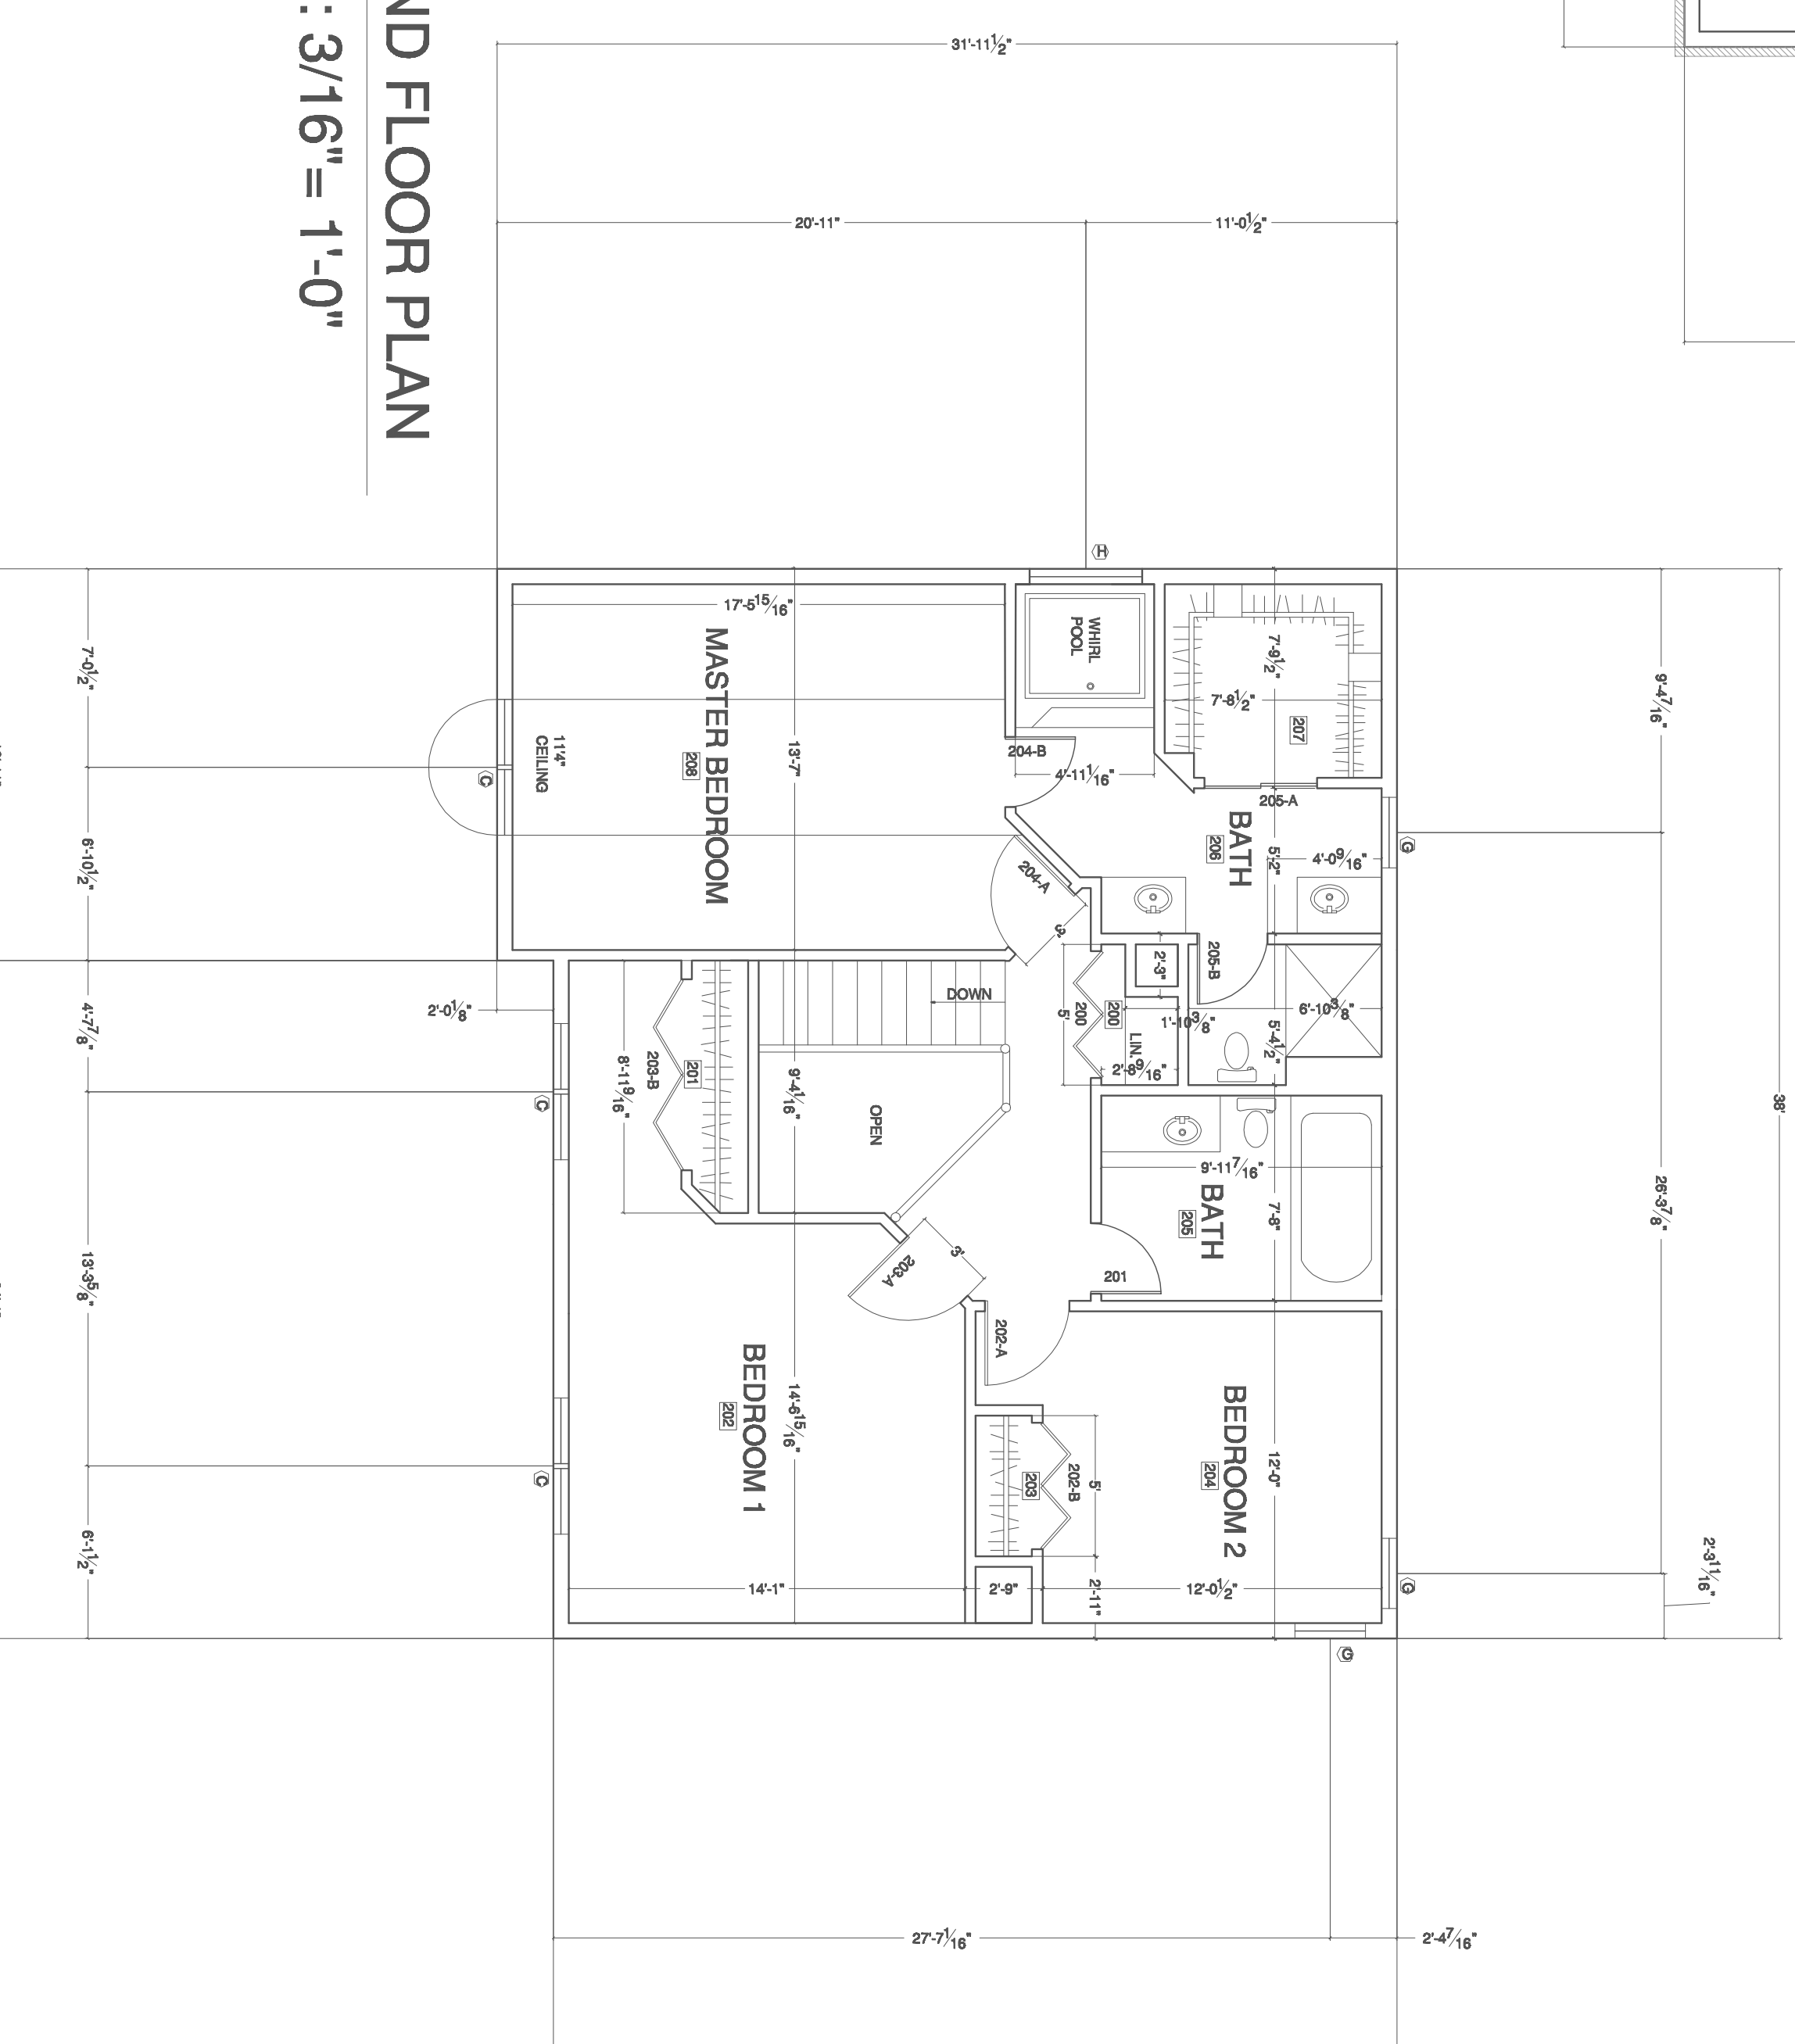

## SECOND FLOOR PLAN

SCALE: 3/16" = 1'-0"