




4. GARAGE/LAUNDRY FOUNDATION SECTION
SCALE: 1/16" = 1'-0"

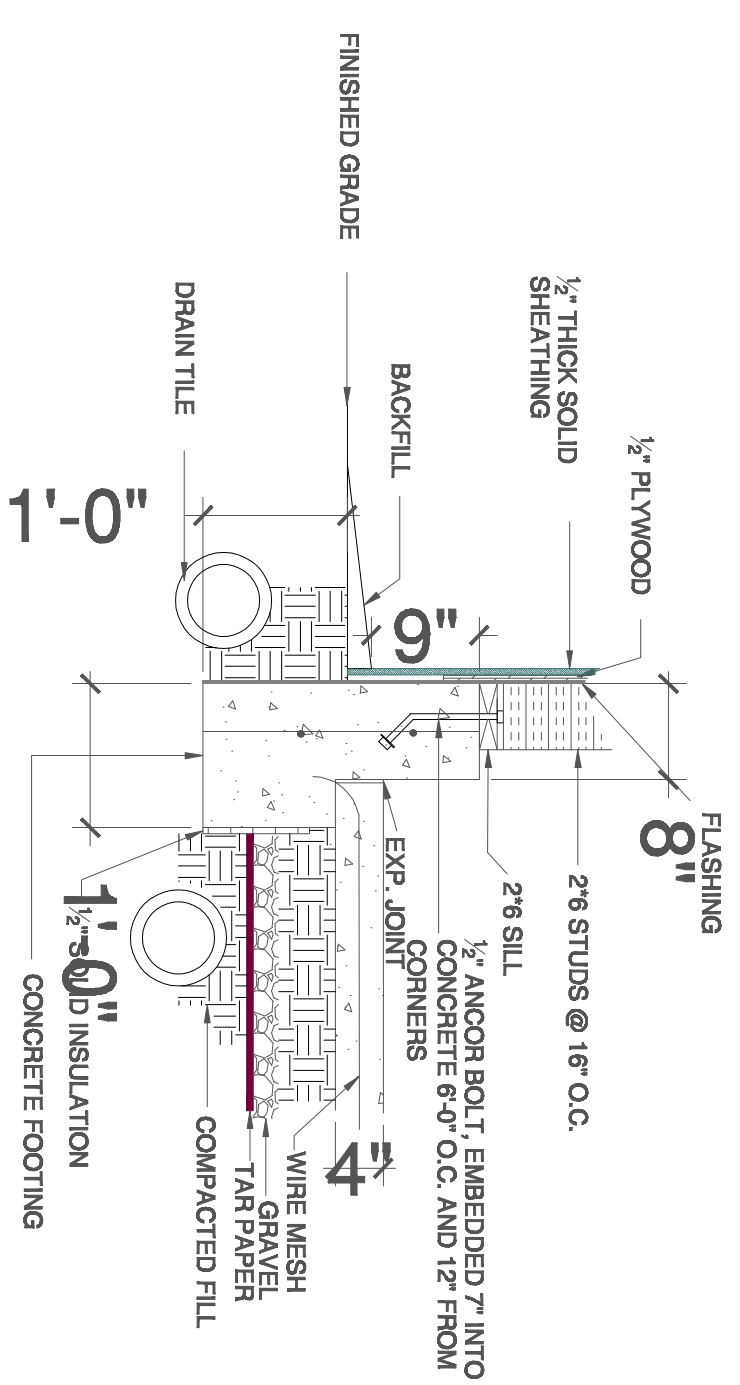


3. GARAGE FOUNDATION SECTION
SCALE: 1/16" = 1'-0"

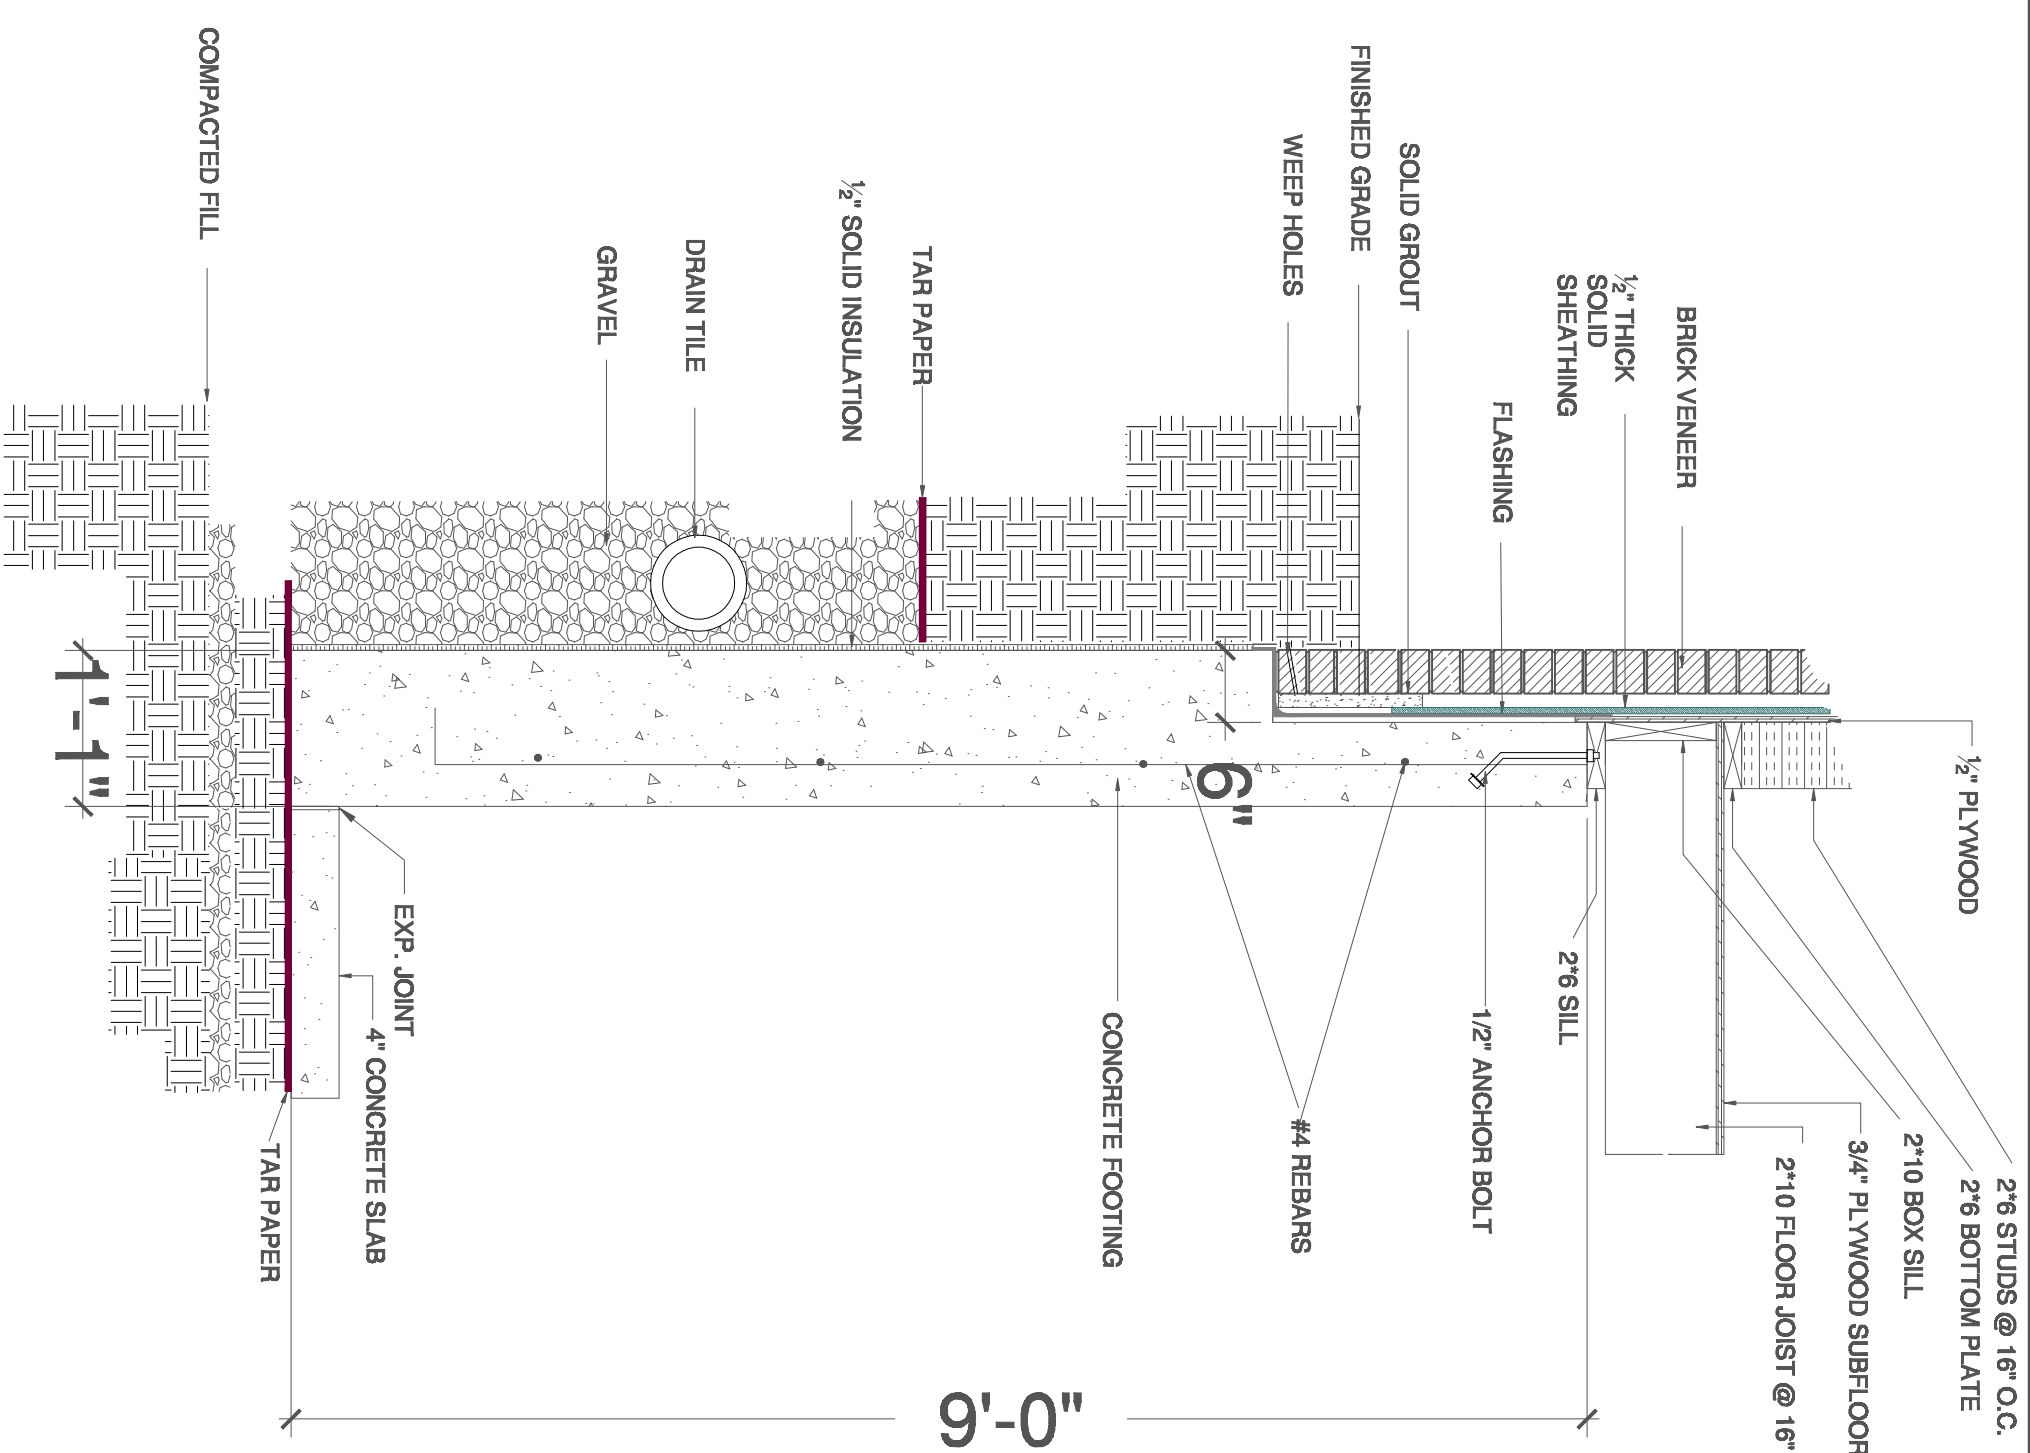

1. BASEMENT FOUNDATION SECTION
SCALE: 1/16" = 1'-0"

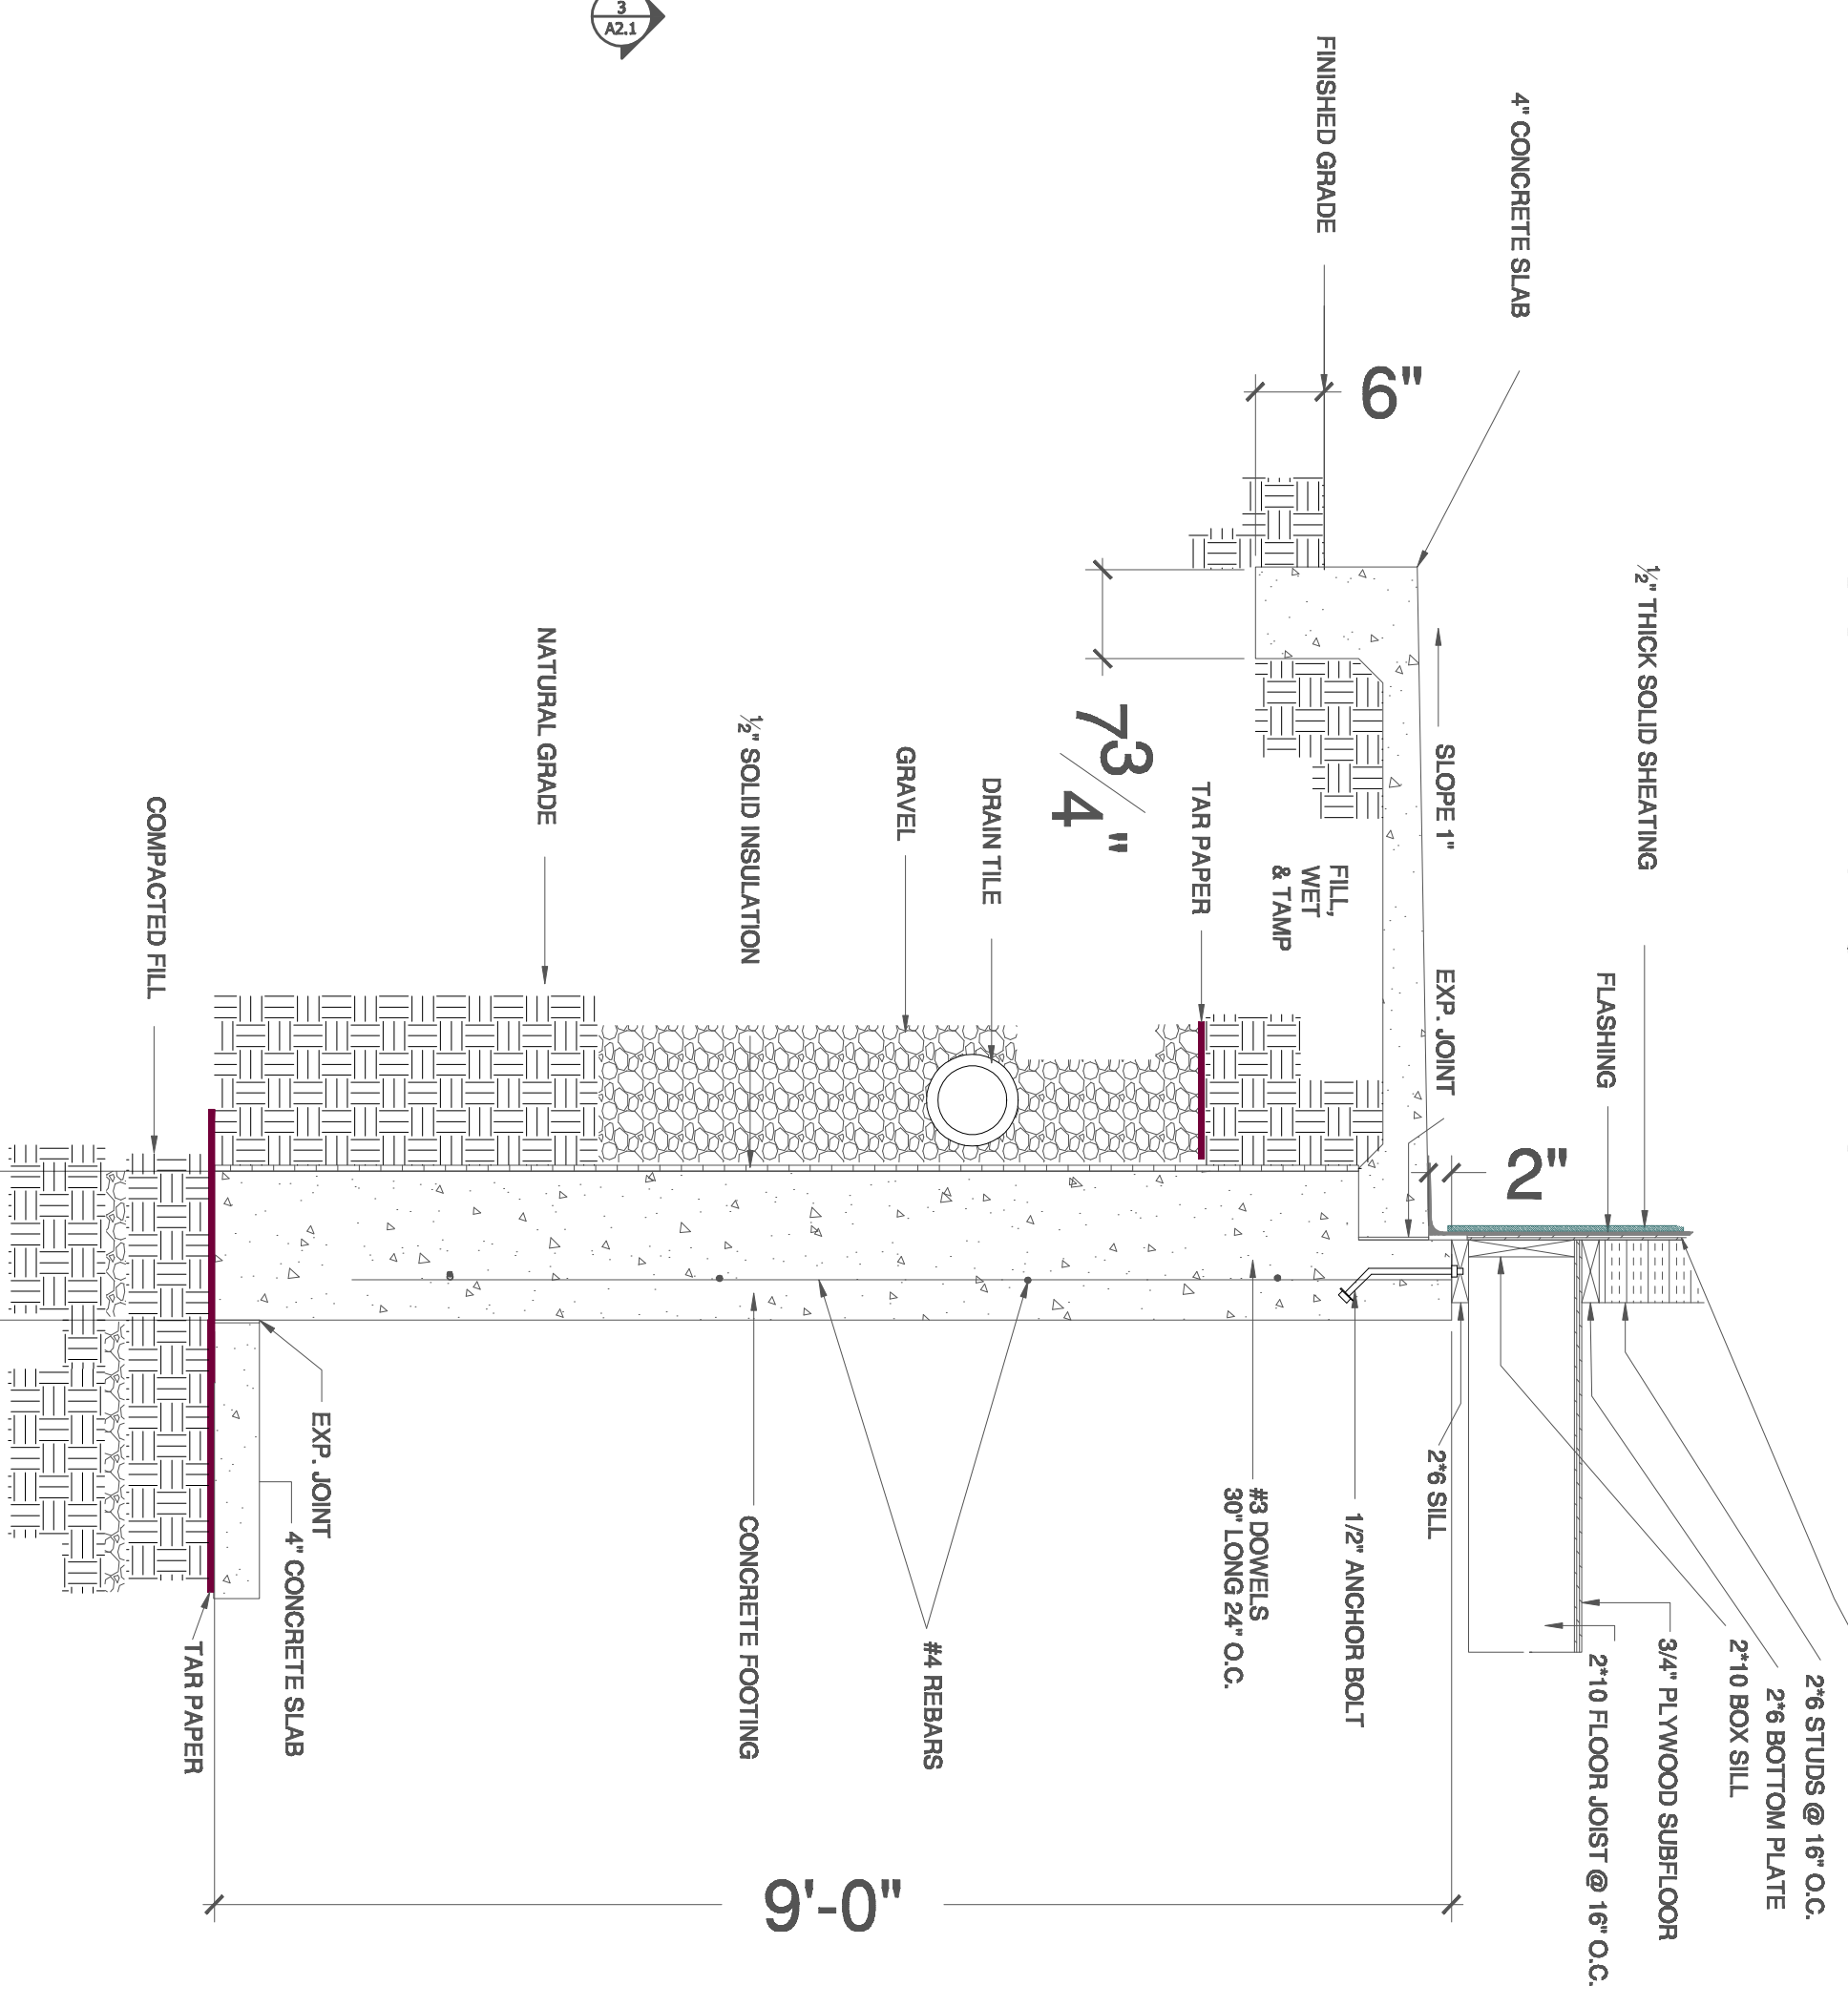

2. BASEMENT/PORCH FOUNDATION SECTION
SCALE: 1/16" = 1'-0"

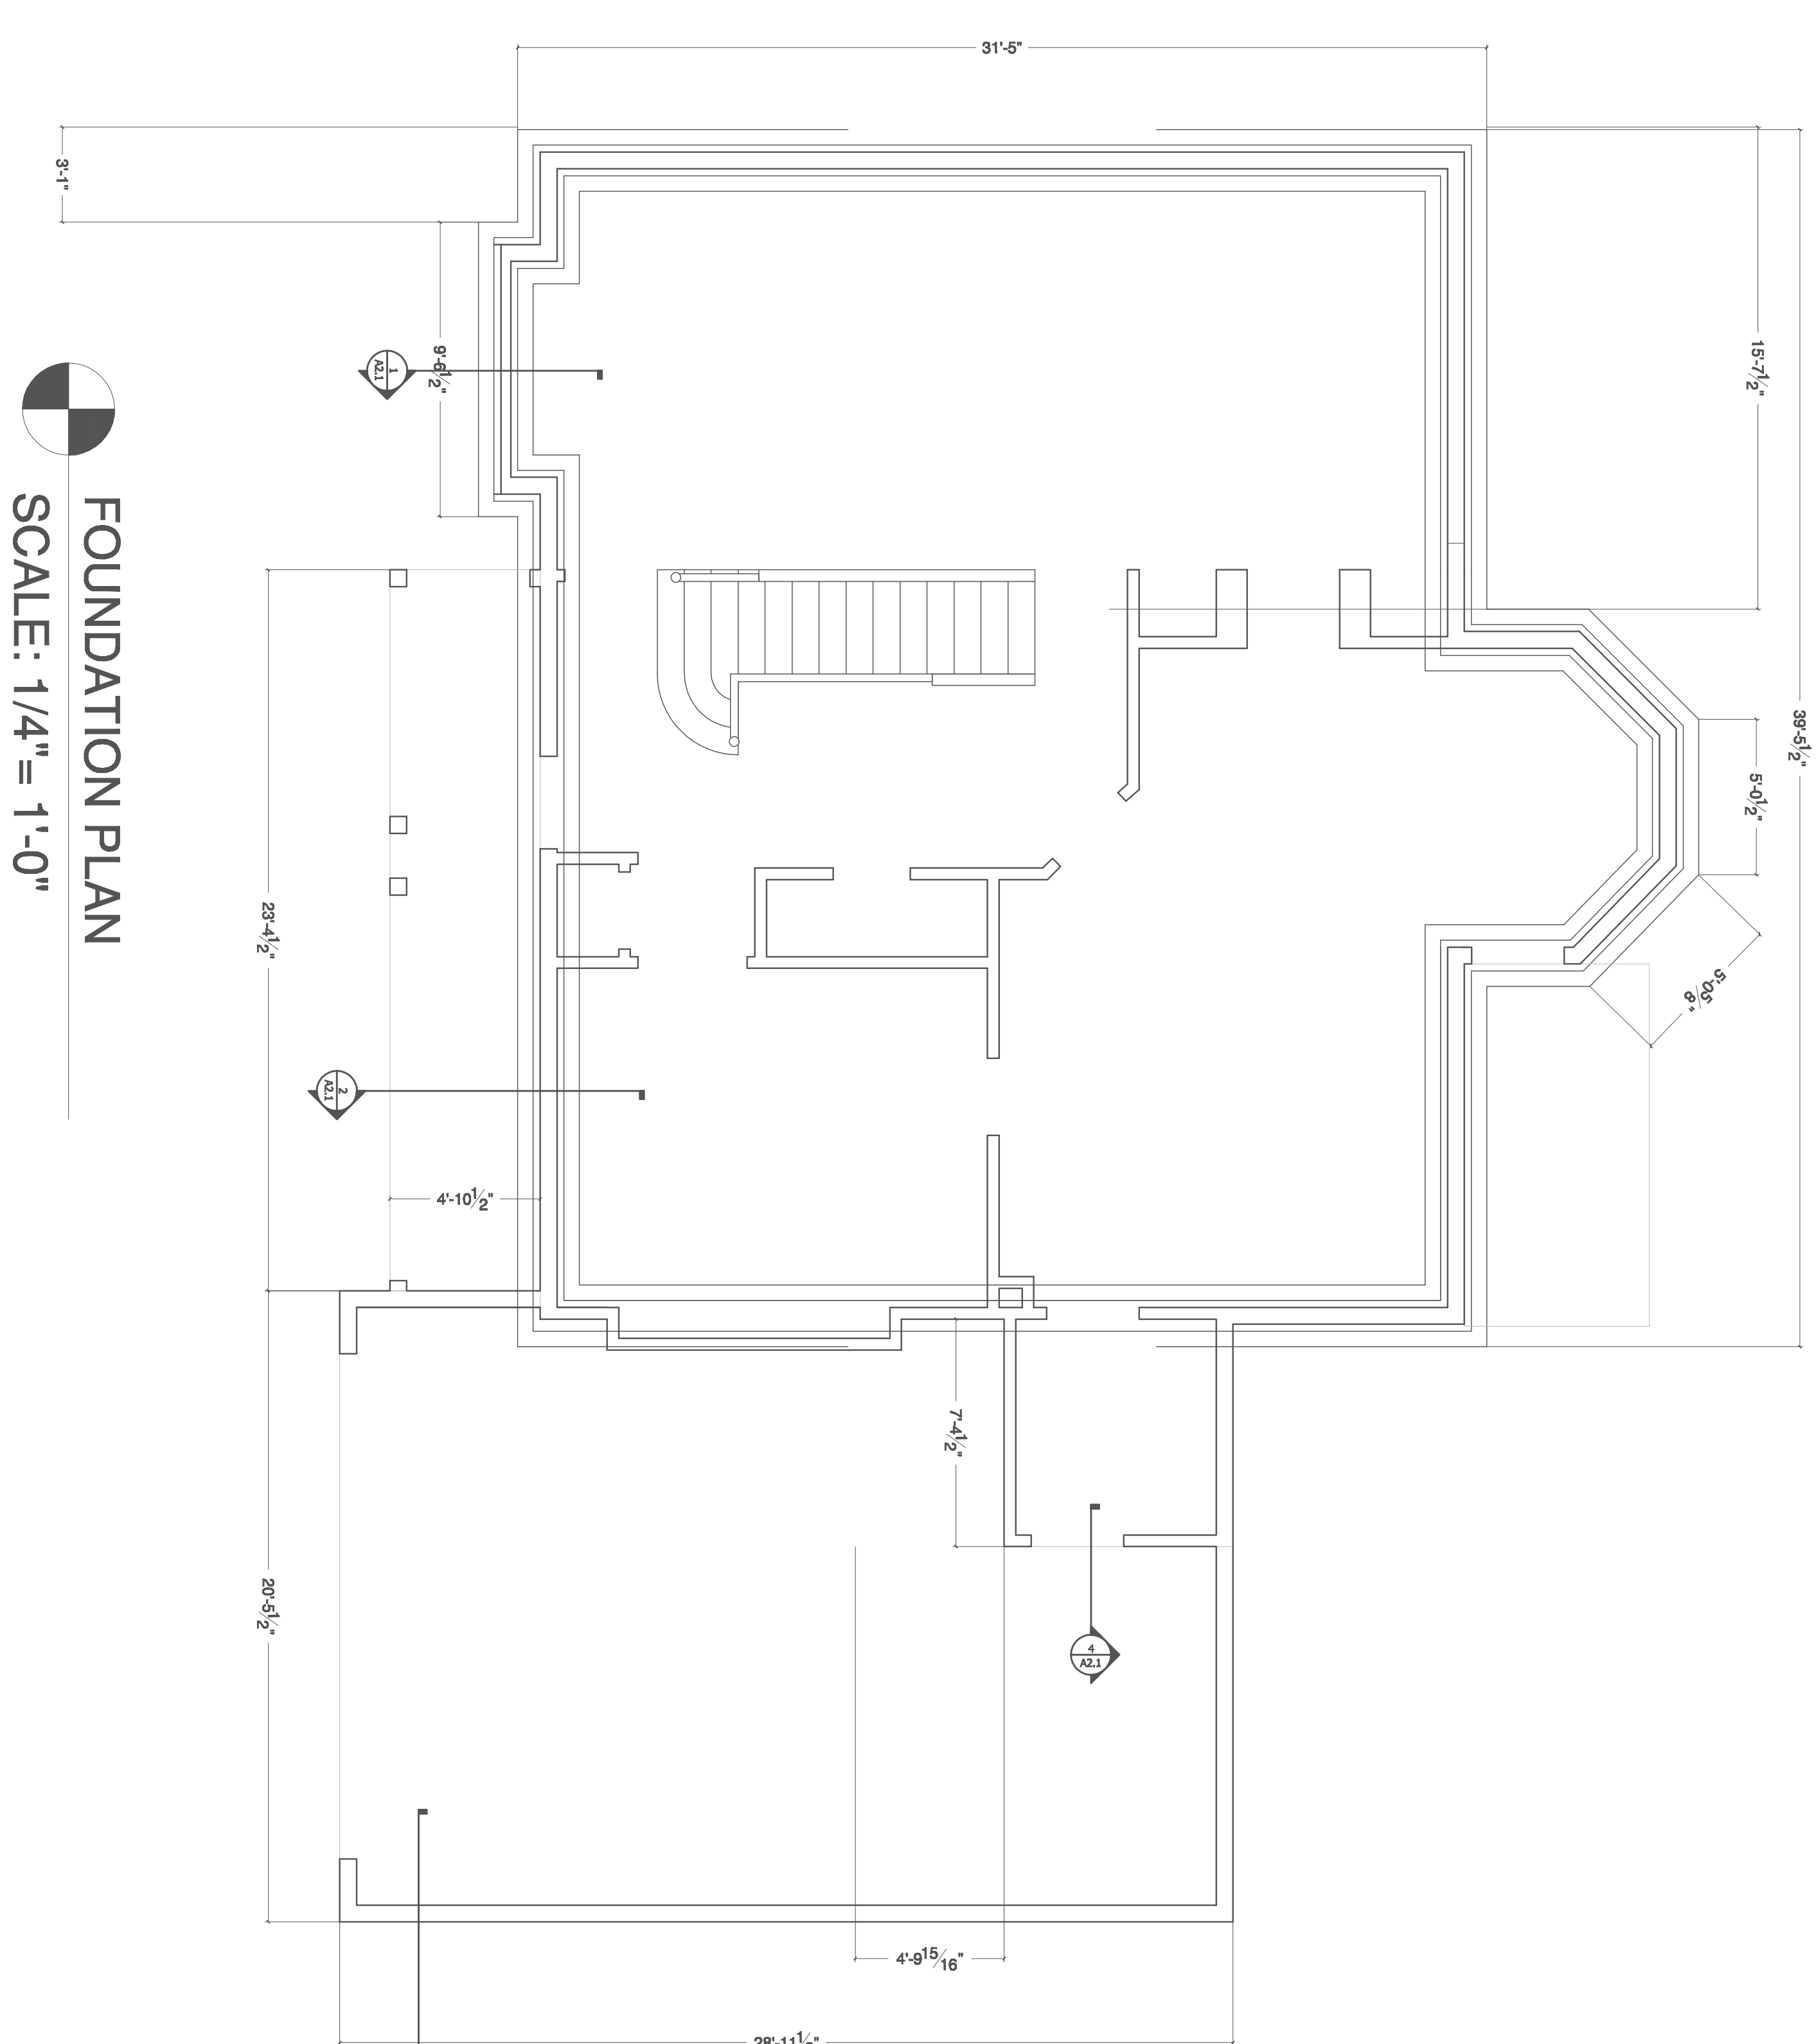

FOUNDATION PLAN
SCALE: 1/4" = 1'-0"

I.P.F.W.
Indiana University-Purdue University, Fort Wayne

4110 Crescent Avenue
FORT WAYNE, IN 46815
Voice (260)422-4241
Fax (260)422-4341

www.my.ipfw.edu

JESSICA L. MILLER
INTERIOR DESIGN
ARET-124
(260)348-0547

REVISIONS:	DATE:	BY:

HOUSE PLAN
FINAL PROJECT
FORT WAYNE, IN 46815

DATE: 4-24-2007
SHEET NAME:
FOUNDATION PLAN, FOUNDATION SECTIONS

SHEET NUMBER:

A2.1